

Relação do aço


TUBULÕES

AÇO	N	DIAM	Q	UNIT (cm)	C.TOTAL (cm)
CA60	1	5.0	108	108	11.664
	2	5.0	108	29	3.132
	3	5.0	243	179	43.497
CA50	4	10.0	162	VAR	VAR
	5	10.0	405	500	202.500
	6	12.5	108	94	10.152

Resumo do aço

AÇO	DIAM	C.TOTAL (m)	PESO + 10% (kg)
CA50	10.0	499.5	2497.5
CA60	5.0	5832	108
PESO TOTAL			
CA50		2605.5	
CA60		99.9	

Vol. de concreto total (C-25) = 44.28 m³
Área de forma total = 14.04m²

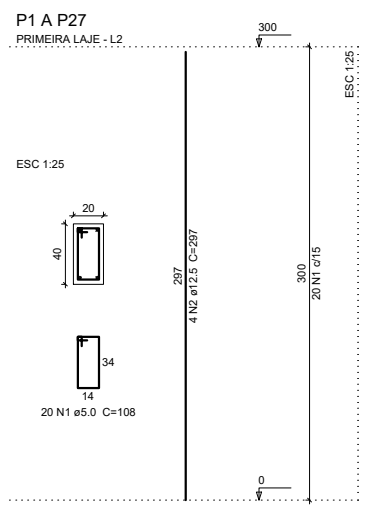

Relação do aço










PILARES

AÇO	N	DIAM	Q	UNIT (cm)	C.TOTAL (cm)
CA60	1	5.0	540	108	58.320
CA50	2	12.5	108	297	32.076

Resumo do aço

AÇO	DIAM	C.TOTAL (m)	PESO + 10% (kg)
CA50	12.5	321.3	340.2
CA60	5.0	5832	99.9
PESO TOTAL			
CA50		340.20	
CA60		99.9	

Vol. de concreto total (C-25) = 6.48 m³
Área de forma total = 97.2 m²

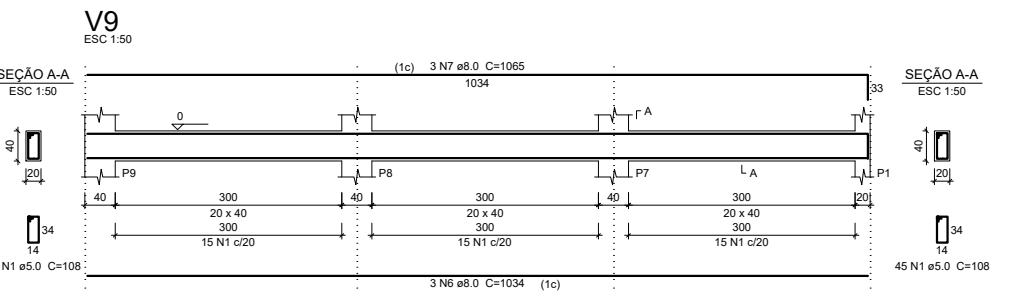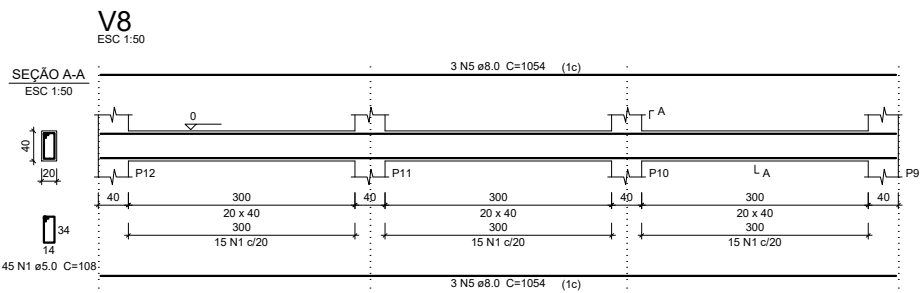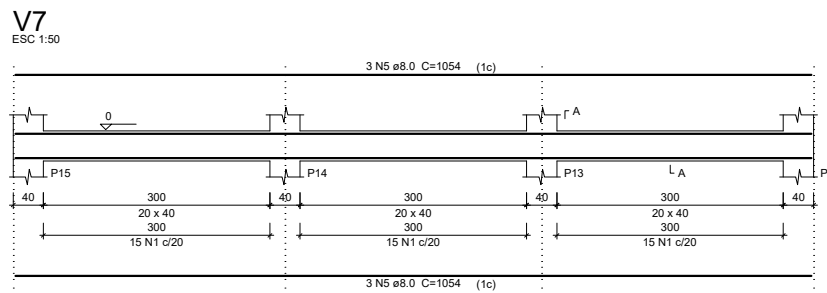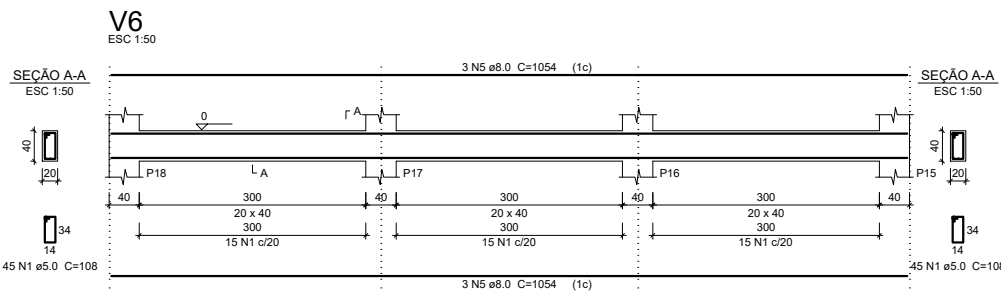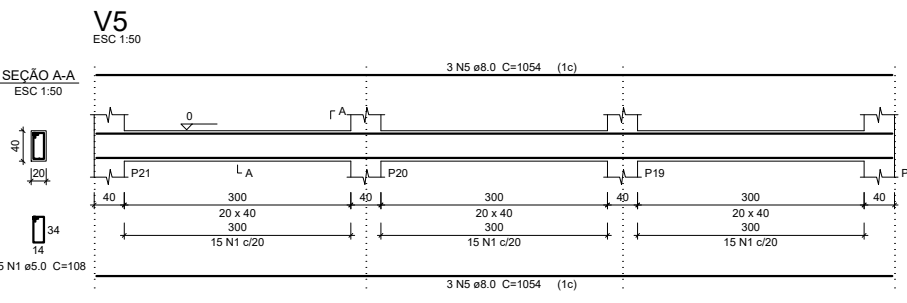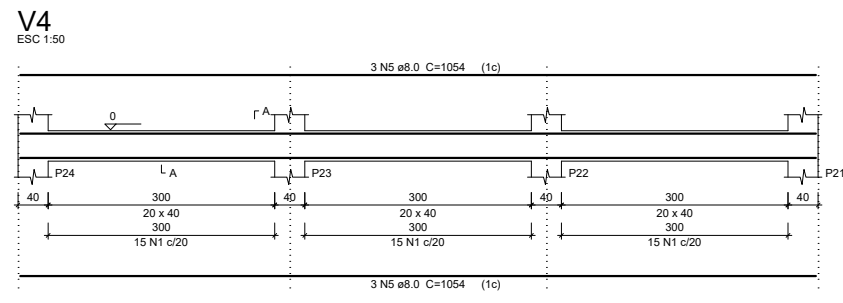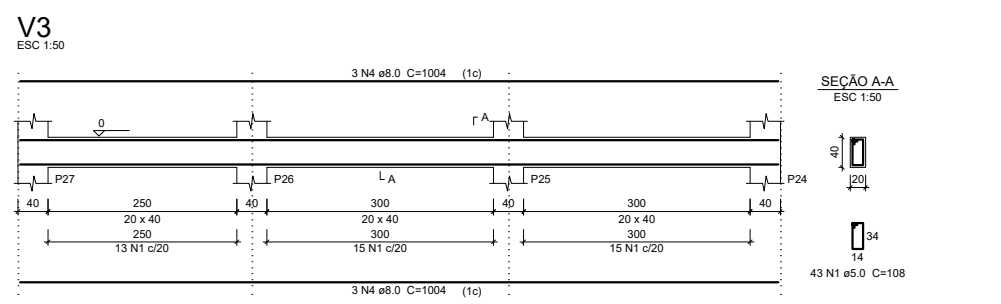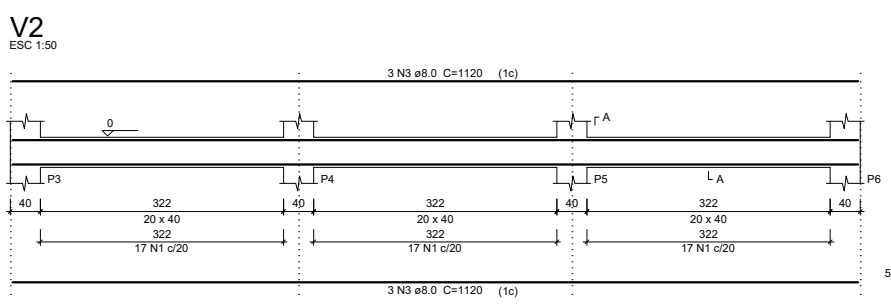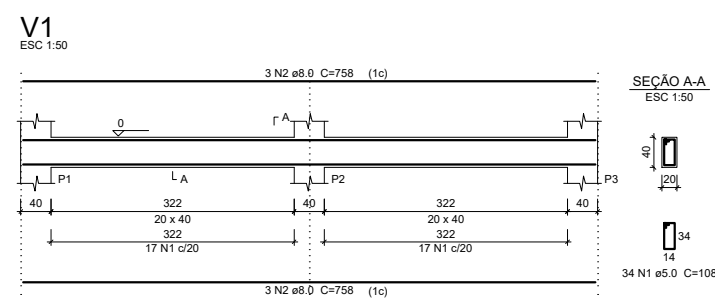

Relação do aço

AÇO	N	DIAM	Q	UNIT (cm)	C.TOTAL (cm)
CA60	1	5.0	796	108	85968
CA50	2	8.0	9	758	6822
	3	8.0	3	820	2460
	4	8.0	9	1120	10080
	5	8.0	3	1182	3546
	6	8.0	9	1004	9036
	7	8.0	3	1066	3198
	8	8.0	45	1054	47430
	9	8.0	15	1116	16740
	10	8.0	6	1034	6204
	11	8.0	3	1096	3288
	12	8.0	3	1065	3195

Resumo do aço

AÇO	DIAM	C.TOTAL (m)	PESO + 10% (kg)
CA50	8.0	1120	486.1
CA60	5.0	859.7	145.8
PESO TOTAL			
CA50		486.1	
CA60		145.8	

Vol. de concreto total (C-25) = 14.78 m³
Área de forma total = 184.8 m²

PLANTA BAIXA
ESCALA - 1:200



MURO
CEMITÉRIO

MUNICÍPIO: PERDIGÃO
PEÇAS GRÁFICAS:
ESCALA: INDICADA
DATA: MARÇO/2022

PREFEITURA MUNICIPAL DE PERDIGÃO

Milena Maciel Moutinho Veiros
Engenheira Civil | CREA: 202.896/0